




106273A07

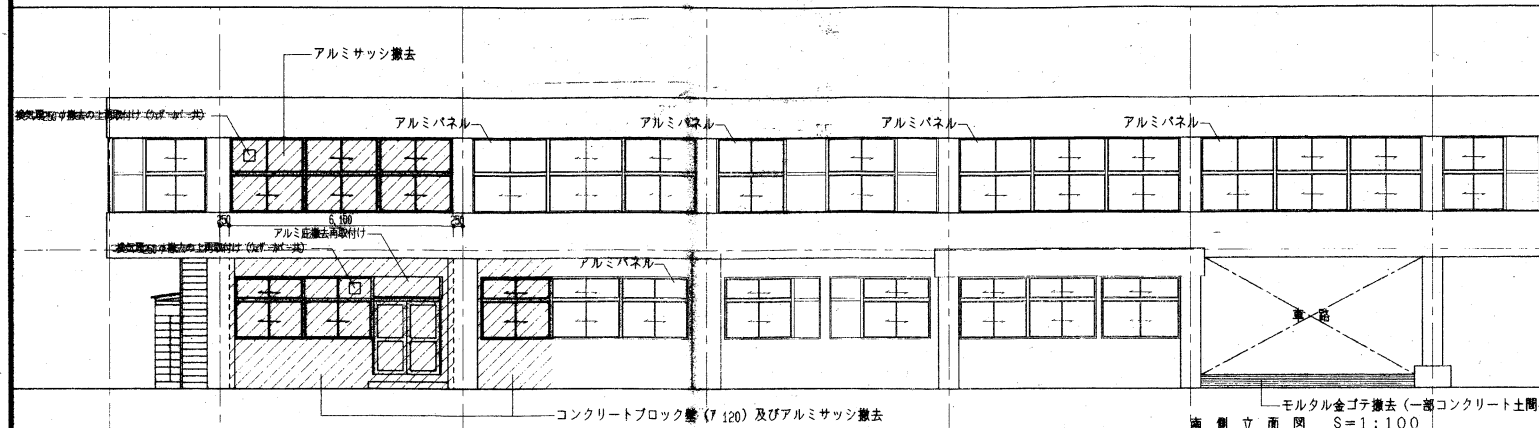


南側立面図 S=1:100

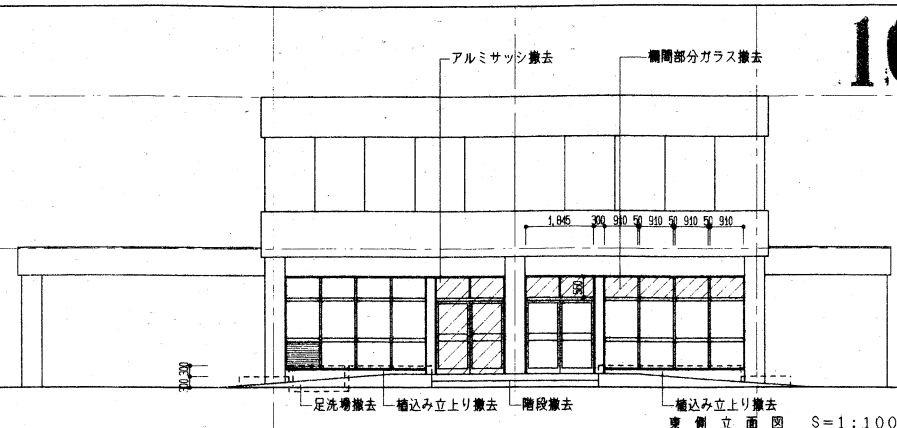


東側立面図 S=1:100

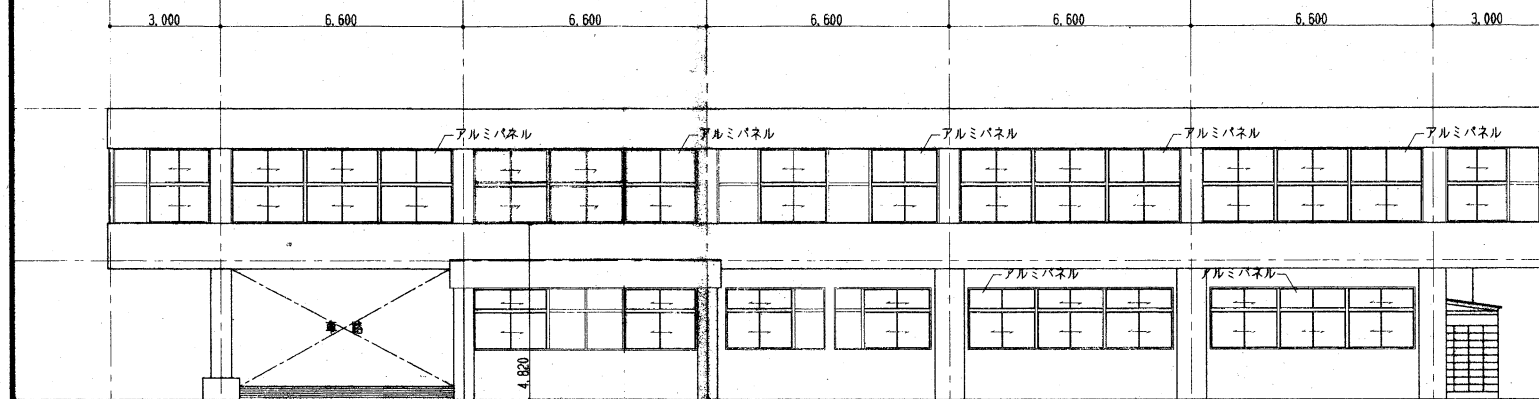


北側立面図 S=1:100

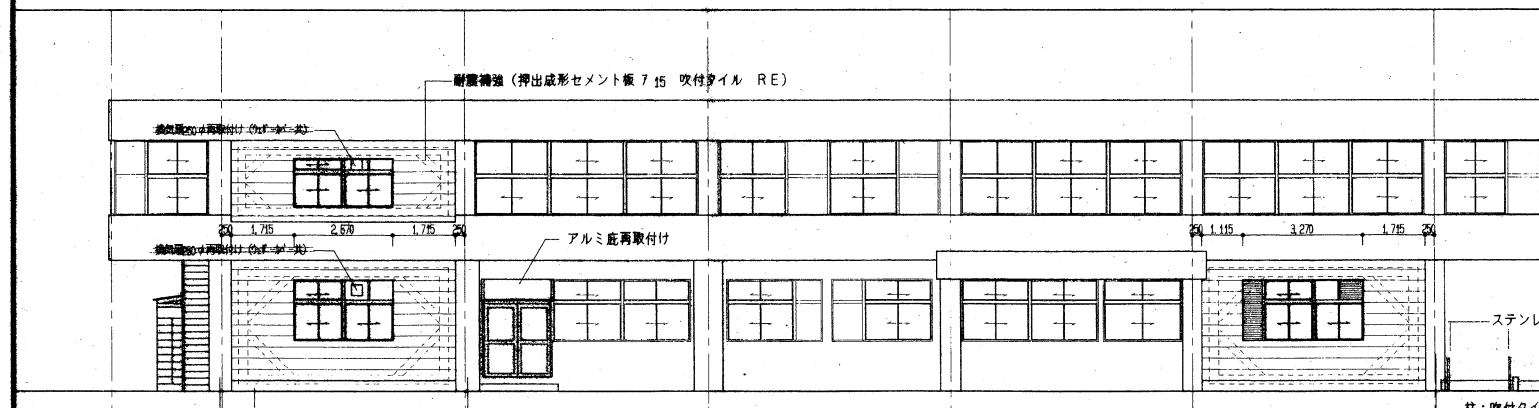


南側立面図 S=1:100

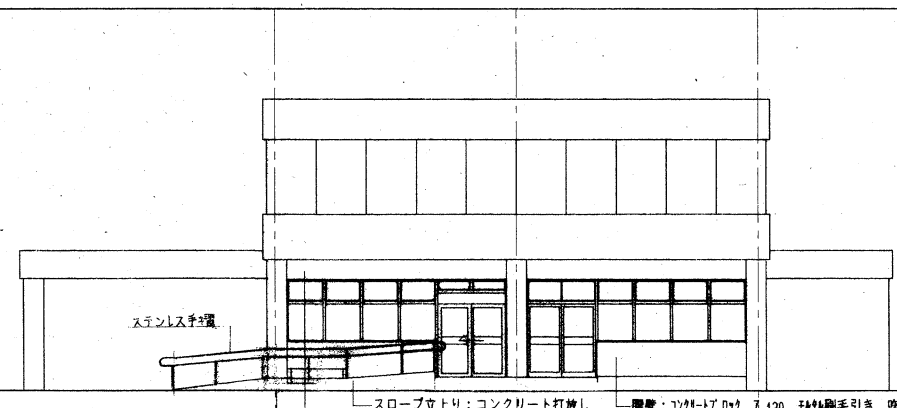

東側立面図 S=1:100

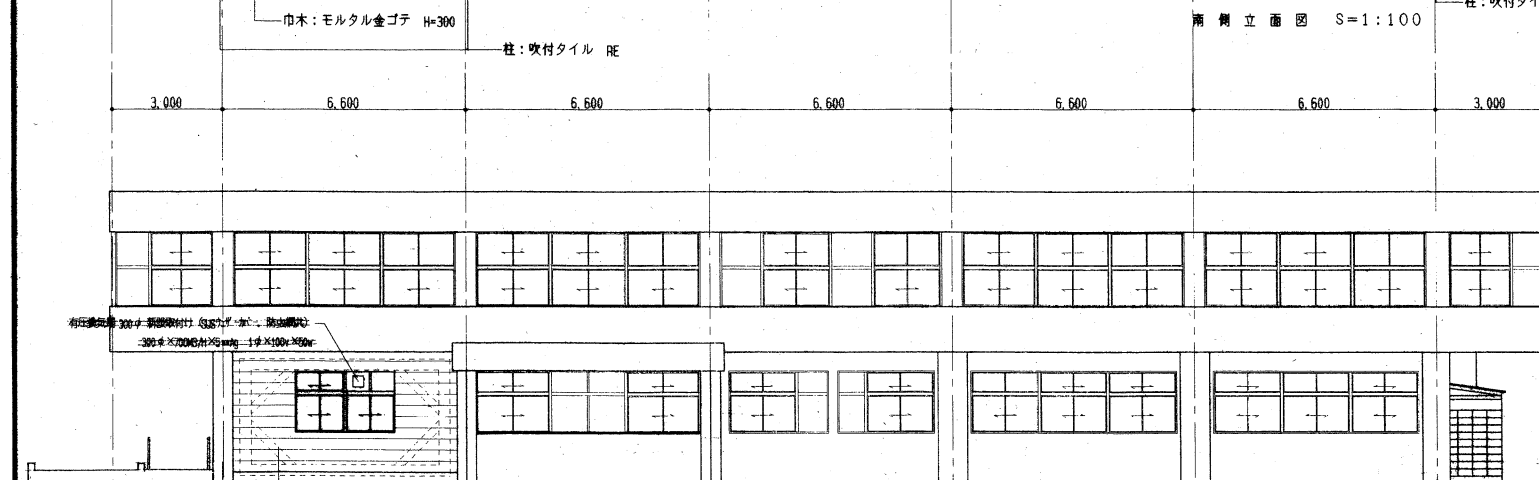

北側立面図 S=1:100

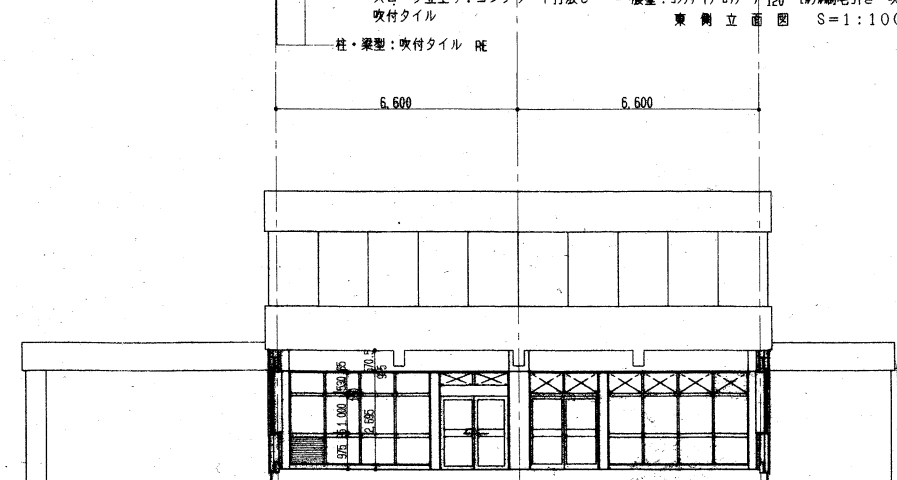

南北断面図 S=1:100