



# 町屋地区 筆界点番号図

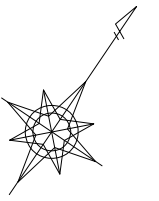

縮尺 1 : 250

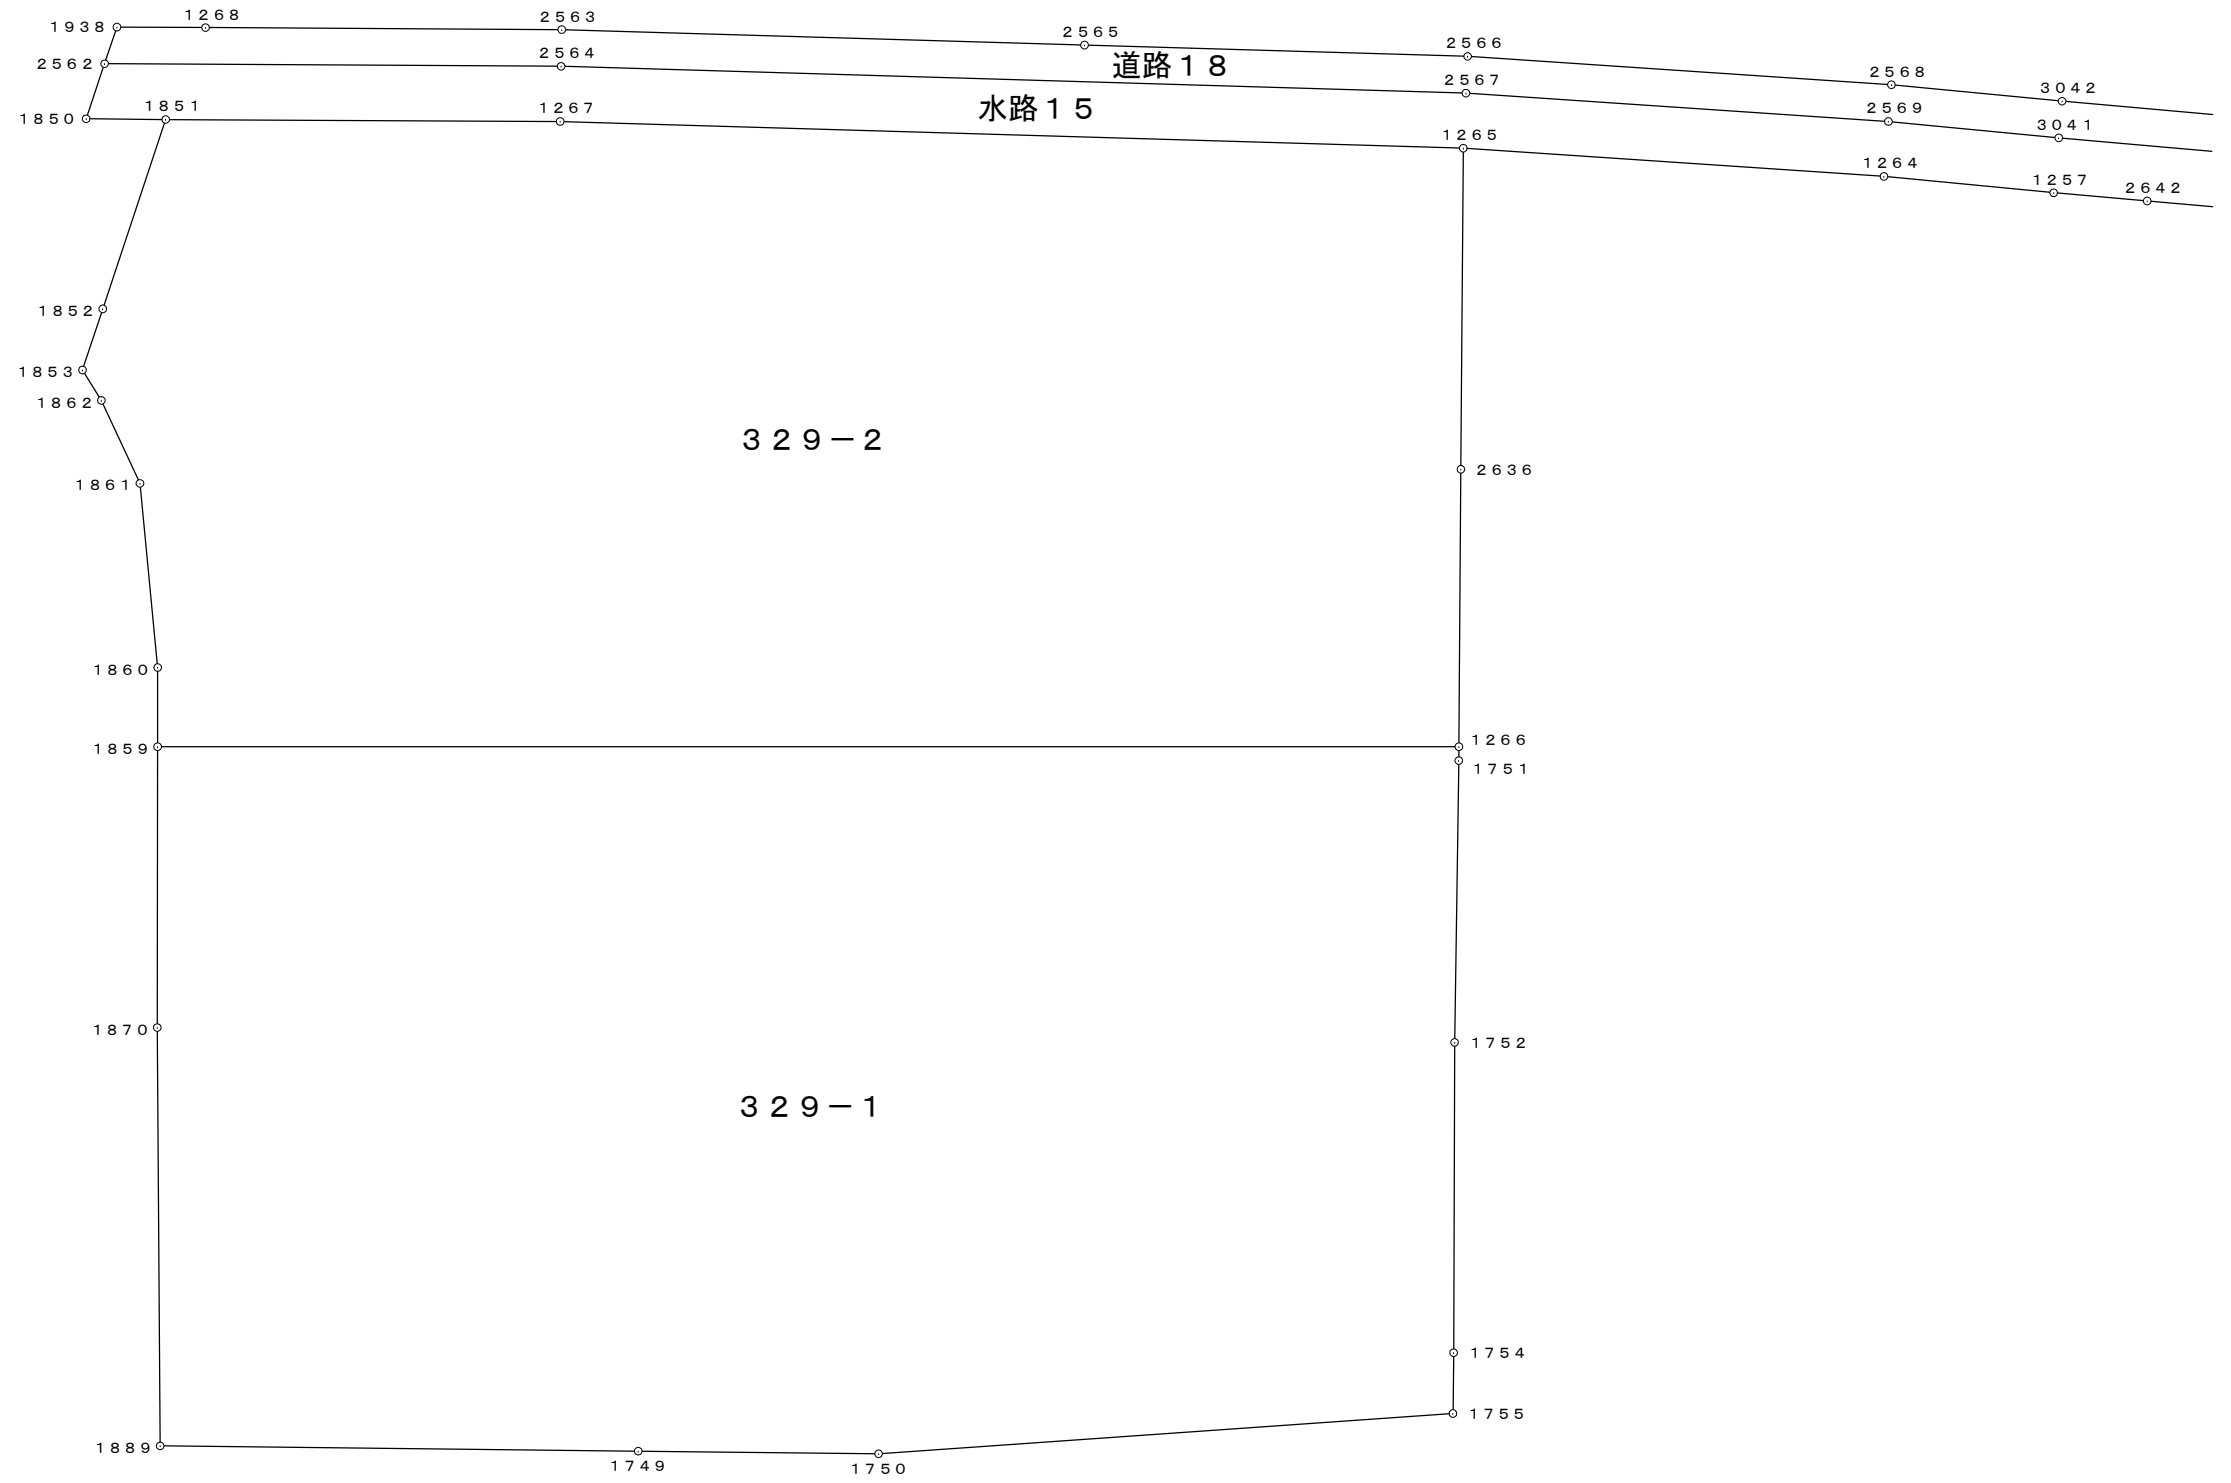

※本図面は、平成8年に町が測量調査した結果であり、現在は経年変化等により現地との誤差がある可能性があります。

地番：329-1

## 面積計算書

| 測点   | X          | Y          | D X     | D Y     | 距離      | 方向角       | 夾角         | 倍横距     | 倍面積                        |
|------|------------|------------|---------|---------|---------|-----------|------------|---------|----------------------------|
| 1889 | -73275.666 | -62520.121 | 8.691   | 13.172  | 15.781  | 56-34-58  | 91-01-26   | 13.172  | 114.477852                 |
| 1749 | -73266.975 | -62506.949 | 4.373   | 6.628   | 7.941   | 56-35-03  | 180-00-05  | 32.972  | 144.186556                 |
| 1750 | -73262.602 | -62500.321 | 11.712  | 14.970  | 19.007  | 51-57-42  | 175-22-39  | 54.570  | 639.123840                 |
| 1755 | -73250.890 | -62485.351 | 1.675   | -1.104  | 2.006   | 326-36-39 | 94-38-57   | 68.436  | 114.630300                 |
| 1754 | -73249.215 | -62486.455 | 8.497   | -5.701  | 10.232  | 326-08-26 | 179-31-47  | 61.631  | 523.678607                 |
| 1752 | -73240.718 | -62492.156 | 7.777   | -5.089  | 9.294   | 326-48-02 | 180-39-36  | 50.841  | 395.390457                 |
| 1751 | -73232.941 | -62497.245 | 0.381   | -0.252  | 0.457   | 326-31-07 | 179-43-05  | 45.500  | 17.335500                  |
| 1266 | -73232.560 | -62497.497 | -24.047 | -35.599 | 42.960  | 235-57-40 | 89-26-33   | 9.649   | -232.029503                |
| 1859 | -73256.607 | -62533.096 | -7.682  | 5.173   | 9.261   | 146-02-38 | 90-04-58   | -20.777 | 159.608914                 |
| 1870 | -73264.289 | -62527.923 | -11.377 | 7.802   | 13.795  | 145-33-32 | 179-30-54  | -7.802  | 88.763354                  |
| 合計   |            |            |         |         | 130.734 |           | 1440-00-00 | 面積      | 1965.165877<br>982.5829385 |

地番：329-2

## 面積計算書

| 測点   | X          | Y          | D X     | D Y     | 距離      | 方向角       | 夾角         | 倍横距    | 倍面積                       |
|------|------------|------------|---------|---------|---------|-----------|------------|--------|---------------------------|
| 1853 | -73247.702 | -62542.106 | -0.484  | 1.078   | 1.182   | 114-10-45 | 129-50-21  | 1.078  | -0.521752                 |
| 1862 | -73248.186 | -62541.028 | -1.554  | 2.586   | 3.017   | 121-00-10 | 186-49-25  | 4.742  | -7.369068                 |
| 1861 | -73249.740 | -62538.442 | -4.702  | 3.885   | 6.099   | 140-26-06 | 199-25-56  | 11.213 | -52.723526                |
| 1860 | -73254.442 | -62534.557 | -2.165  | 1.461   | 2.612   | 145-59-15 | 185-33-09  | 16.559 | -35.850235                |
| 1859 | -73256.607 | -62533.096 | 24.047  | 35.599  | 42.960  | 55-57-40  | 89-58-25   | 53.619 | 1289.376093               |
| 1266 | -73232.560 | -62497.497 | 7.618   | -5.065  | 9.148   | 326-22-52 | 90-25-12   | 84.153 | 641.077554                |
| 2636 | -73224.942 | -62502.562 | 8.816   | -5.861  | 10.586  | 326-23-01 | 180-00-09  | 73.227 | 645.569232                |
| 1265 | -73216.126 | -62508.423 | -15.960 | -25.204 | 29.832  | 237-39-24 | 91-16-23   | 42.162 | -672.905520               |
| 1267 | -73232.086 | -62533.627 | -7.235  | -10.828 | 13.023  | 236-15-01 | 178-35-37  | 6.130  | -44.350550                |
| 1851 | -73239.321 | -62544.455 | -6.337  | 1.776   | 6.581   | 164-20-38 | 108-05-37  | -2.922 | 18.516714                 |
| 1852 | -73245.658 | -62542.679 | -2.044  | 0.573   | 2.123   | 164-20-24 | 179-59-46  | -0.573 | 1.171212                  |
| 合計   |            |            |         |         | 127.163 |           | 1620-00-00 | 面積     | 1781.990154<br>890.995077 |

## 面積計算書

地番：水路15

| 測点   | X          | Y          | D X     | D Y     | 距離     | 方向角       | 夾角        | 倍横距     | 倍面積          |
|------|------------|------------|---------|---------|--------|-----------|-----------|---------|--------------|
| 1850 | -73240.772 | -62546.642 | 1.451   | 2.187   | 2.625  | 56-26-13  | 71-53-20  | 2.187   | 3.173337     |
| 1851 | -73239.321 | -62544.455 | 7.235   | 10.828  | 13.023 | 56-15-01  | 179-48-48 | 15.202  | 109.986470   |
| 1267 | -73232.086 | -62533.627 | 15.960  | 25.204  | 29.832 | 57-39-24  | 181-24-23 | 51.234  | 817.694640   |
| 1265 | -73216.126 | -62508.423 | 7.004   | 12.028  | 13.919 | 59-47-15  | 182-07-51 | 88.466  | 619.615864   |
| 1264 | -73209.122 | -62496.395 | 2.689   | 4.945   | 5.629  | 61-27-48  | 181-40-33 | 105.439 | 283.525471   |
| 1257 | -73206.433 | -62491.450 | 1.504   | 2.711   | 3.100  | 60-58-46  | 179-30-58 | 113.095 | 170.094880   |
| 2642 | -73204.929 | -62488.739 | 4.997   | 9.009   | 10.302 | 60-59-03  | 180-00-17 | 124.815 | 623.700555   |
| 1256 | -73199.932 | -62479.730 | 2.583   | 4.657   | 5.325  | 60-59-06  | 180-00-03 | 138.481 | 357.696423   |
| 2646 | -73197.349 | -62475.073 | 1.805   | 21.981  | 22.055 | 85-18-20  | 204-19-14 | 165.119 | 298.039795   |
| 2645 | -73195.544 | -62453.092 | 0.385   | 4.684   | 4.700  | 85-18-04  | 179-59-44 | 191.784 | 73.836840    |
| 1233 | -73195.159 | -62448.408 | 1.507   | 3.907   | 4.188  | 68-54-27  | 163-36-23 | 200.375 | 301.965125   |
| 2653 | -73193.652 | -62444.501 | -0.183  | 5.698   | 5.701  | 91-50-22  | 202-55-55 | 209.980 | -38.426340   |
| 2654 | -73193.835 | -62438.803 | -2.100  | 18.334  | 18.454 | 96-32-03  | 184-41-41 | 234.012 | -491.425200  |
| 2655 | -73195.935 | -62420.469 | 3.550   | 12.558  | 13.050 | 74-12-54  | 157-40-51 | 264.904 | 940.409200   |
| 2656 | -73192.385 | -62407.911 | 1.994   | 5.512   | 5.862  | 70-06-44  | 175-53-50 | 282.974 | 564.250156   |
| 2657 | -73190.391 | -62402.399 | 3.651   | 10.531  | 11.146 | 70-52-45  | 180-46-01 | 299.017 | 1091.711067  |
| 2663 | -73186.740 | -62391.868 | 18.378  | 16.201  | 24.499 | 41-23-51  | 150-31-06 | 325.749 | 5986.615122  |
| 2667 | -73168.362 | -62375.667 | 4.603   | 3.542   | 5.808  | 37-34-42  | 176-10-51 | 345.492 | 1590.299676  |
| 2669 | -73163.759 | -62372.125 | 6.347   | 5.502   | 8.400  | 40-55-15  | 183-20-33 | 354.536 | 2250.239992  |
| 2671 | -73157.412 | -62366.623 | 1.625   | -0.997  | 1.906  | 328-28-09 | 107-32-54 | 359.041 | 583.441625   |
| 2614 | -73155.787 | -62367.620 | -6.821  | -5.913  | 9.027  | 220-55-17 | 72-27-08  | 352.131 | -2401.885551 |
| 3029 | -73162.608 | -62373.533 | -4.597  | -3.538  | 5.801  | 217-34-59 | 176-39-42 | 342.680 | -1575.299960 |
| 2611 | -73167.205 | -62377.071 | -17.974 | -15.844 | 23.960 | 221-23-46 | 183-48-47 | 323.298 | -5810.958252 |
| 2609 | -73185.179 | -62392.915 | -3.498  | -10.091 | 10.680 | 250-52-53 | 209-29-07 | 297.363 | -1040.175774 |
| 1211 | -73188.677 | -62403.006 | -1.976  | -5.462  | 5.808  | 250-06-41 | 179-13-48 | 281.810 | -556.856560  |
| 2605 | -73190.653 | -62408.468 | -3.341  | -11.817 | 12.280 | 254-12-46 | 184-06-05 | 264.531 | -883.798071  |
| 2604 | -73193.994 | -62420.285 | -0.094  | -0.333  | 0.346  | 254-14-12 | 180-01-26 | 252.381 | -23.723814   |
| 2603 | -73194.088 | -62420.618 | 2.068   | -18.051 | 18.169 | 276-32-08 | 202-17-56 | 233.997 | 483.905796   |
| 2602 | -73192.020 | -62438.669 | 0.197   | -6.142  | 6.145  | 271-50-14 | 175-18-06 | 209.804 | 41.331388    |
| 2579 | -73191.823 | -62444.811 | -1.546  | -4.007  | 4.295  | 248-54-08 | 157-03-54 | 199.655 | -308.666630  |
| 2577 | -73193.369 | -62448.818 | -2.200  | -26.795 | 26.885 | 265-18-23 | 196-24-15 | 168.853 | -371.476600  |
| 2573 | -73195.569 | -62475.613 | -9.271  | -16.712 | 19.111 | 240-58-50 | 155-40-27 | 125.346 | -1162.082766 |
| 3041 | -73204.840 | -62492.325 | -2.698  | -4.962  | 5.648  | 241-27-56 | 180-29-06 | 103.672 | -279.707056  |
| 2569 | -73207.538 | -62497.287 | -7.034  | -12.080 | 13.979 | 239-47-18 | 178-19-22 | 86.630  | -609.355420  |
| 2567 | -73214.572 | -62509.367 | -15.990 | -25.251 | 29.888 | 237-39-23 | 177-52-05 | 49.299  | -788.291010  |
| 2564 | -73230.562 | -62534.618 | -8.365  | -12.534 | 15.069 | 236-16-53 | 178-37-30 | 11.514  | -96.314610   |
| 2562 | -73238.927 | -62547.152 | -1.845  | 0.510   | 1.914  | 164-32-53 | 108-16-00 | -0.510  | 0.940950     |

地番：水路15

### 面積計算書

| 測点 | X | Y | DX | DY | 距離      | 方向角 | 夾角         | 倍横距 | 倍面積                      |
|----|---|---|----|----|---------|-----|------------|-----|--------------------------|
| 合計 |   |   |    |    | 418.529 |     | 6300-00-00 | 面積  | 754.030758<br>377.015379 |

地番：道路18

### 面積計算書

| 測点   | X          | Y          | D X    | D Y     | 距離      | 方向角       | 夾角         | 倍横距     | 倍面積                       |
|------|------------|------------|--------|---------|---------|-----------|------------|---------|---------------------------|
| 1938 | -73237.696 | -62547.492 | -1.231 | 0.340   | 1.277   | 164-33-36 | 108-15-39  | 0.340   | -0.418540                 |
| 2562 | -73238.927 | -62547.152 | 8.365  | 12.534  | 15.069  | 56-16-53  | 71-43-17   | 13.214  | 110.535110                |
| 2564 | -73230.562 | -62534.618 | 15.990 | 25.251  | 29.888  | 57-39-23  | 181-22-30  | 50.999  | 815.474010                |
| 2567 | -73214.572 | -62509.367 | 7.034  | 12.080  | 13.979  | 59-47-18  | 182-07-55  | 88.330  | 621.313220                |
| 2569 | -73207.538 | -62497.287 | 2.698  | 4.962   | 5.648   | 61-27-56  | 181-40-38  | 105.372 | 284.293656                |
| 3041 | -73204.840 | -62492.325 | 9.271  | 16.712  | 19.111  | 60-58-50  | 179-30-54  | 127.046 | 1177.843466               |
| 2573 | -73195.569 | -62475.613 | 2.200  | 26.795  | 26.885  | 85-18-23  | 204-19-33  | 170.553 | 375.216600                |
| 2577 | -73193.369 | -62448.818 | 1.546  | 4.007   | 4.295   | 68-54-08  | 163-35-45  | 201.355 | 311.294830                |
| 2579 | -73191.823 | -62444.811 | -0.197 | 6.142   | 6.145   | 91-50-14  | 202-56-06  | 211.504 | -41.666288                |
| 2602 | -73192.020 | -62438.669 | -2.068 | 18.051  | 18.169  | 96-32-08  | 184-41-54  | 235.697 | -487.421396               |
| 2603 | -73194.088 | -62420.618 | 1.883  | -1.863  | 2.649   | 315-18-21 | 38-46-13   | 251.885 | 474.299455                |
| 1226 | -73192.205 | -62422.481 | -0.129 | -2.507  | 2.510   | 267-03-16 | 131-44-55  | 247.515 | -31.929435                |
| 1227 | -73192.334 | -62424.988 | -0.045 | -2.225  | 2.225   | 268-50-29 | 181-47-13  | 242.783 | -10.925235                |
| 1228 | -73192.379 | -62427.213 | 0.215  | -3.315  | 3.322   | 273-42-39 | 184-52-10  | 237.243 | 51.007245                 |
| 1229 | -73192.164 | -62430.528 | 0.695  | -7.149  | 7.183   | 275-33-10 | 181-50-31  | 226.779 | 157.611405                |
| 1230 | -73191.469 | -62437.677 | 0.166  | -3.474  | 3.478   | 272-44-09 | 177-10-59  | 216.156 | 35.881896                 |
| 3137 | -73191.303 | -62441.151 | 0.016  | -1.525  | 1.525   | 270-36-04 | 177-51-55  | 211.157 | 3.378512                  |
| 1231 | -73191.287 | -62442.676 | -0.135 | -5.507  | 5.509   | 268-35-45 | 177-59-41  | 204.125 | -27.556875                |
| 1232 | -73191.422 | -62448.183 | -1.195 | -14.196 | 14.246  | 265-11-18 | 176-35-33  | 184.422 | -220.384290               |
| 1250 | -73192.617 | -62462.379 | -0.007 | -0.162  | 0.162   | 267-31-33 | 182-20-15  | 170.064 | -1.190448                 |
| 1251 | -73192.624 | -62462.541 | -0.451 | -5.456  | 5.475   | 265-16-29 | 177-44-56  | 164.446 | -74.165146                |
| 1252 | -73193.075 | -62467.997 | -0.663 | -7.543  | 7.572   | 264-58-37 | 179-42-08  | 151.447 | -100.409361               |
| 1253 | -73193.738 | -62475.540 | -0.086 | -2.179  | 2.181   | 267-44-23 | 182-45-46  | 141.725 | -12.188350                |
| 3136 | -73193.824 | -62477.719 | -1.211 | 0.571   | 1.339   | 154-45-20 | 67-00-57   | 140.117 | -169.681687               |
| 2570 | -73195.035 | -62477.148 | -0.610 | -1.099  | 1.257   | 240-58-03 | 266-12-43  | 139.589 | -85.149290                |
| 2557 | -73195.645 | -62478.247 | -0.267 | -0.482  | 0.551   | 241-00-58 | 180-02-55  | 138.008 | -36.848136                |
| 2556 | -73195.912 | -62478.729 | -7.865 | -14.180 | 16.215  | 240-59-06 | 179-58-08  | 123.346 | -970.116290               |
| 3042 | -73203.777 | -62492.909 | -2.704 | -4.972  | 5.660   | 241-27-38 | 180-28-32  | 104.194 | -281.740576               |
| 2568 | -73206.481 | -62497.881 | -7.055 | -12.115 | 14.019  | 239-47-10 | 178-19-32  | 87.107  | -614.539885               |
| 2566 | -73213.536 | -62509.996 | -6.770 | -10.691 | 12.654  | 237-39-23 | 177-52-13  | 64.301  | -435.317770               |
| 2565 | -73220.306 | -62520.687 | -9.240 | -14.592 | 17.271  | 237-39-25 | 180-00-02  | 39.018  | -360.526320               |
| 2563 | -73229.546 | -62535.279 | -6.528 | -9.781  | 11.759  | 236-16-49 | 178-37-24  | 14.645  | -95.602560                |
| 1268 | -73236.074 | -62545.060 | -1.622 | -2.432  | 2.923   | 236-17-57 | 180-01-08  | 2.432   | -3.944704                 |
| 合計   |            |            |        |         | 282.151 |           | 5580-00-00 | 面積      | 356.426823<br>178.2134115 |